


PROJECT NAME: \_\_\_\_\_

LOCATION: \_\_\_\_\_

MVE JOB #: \_\_\_\_\_

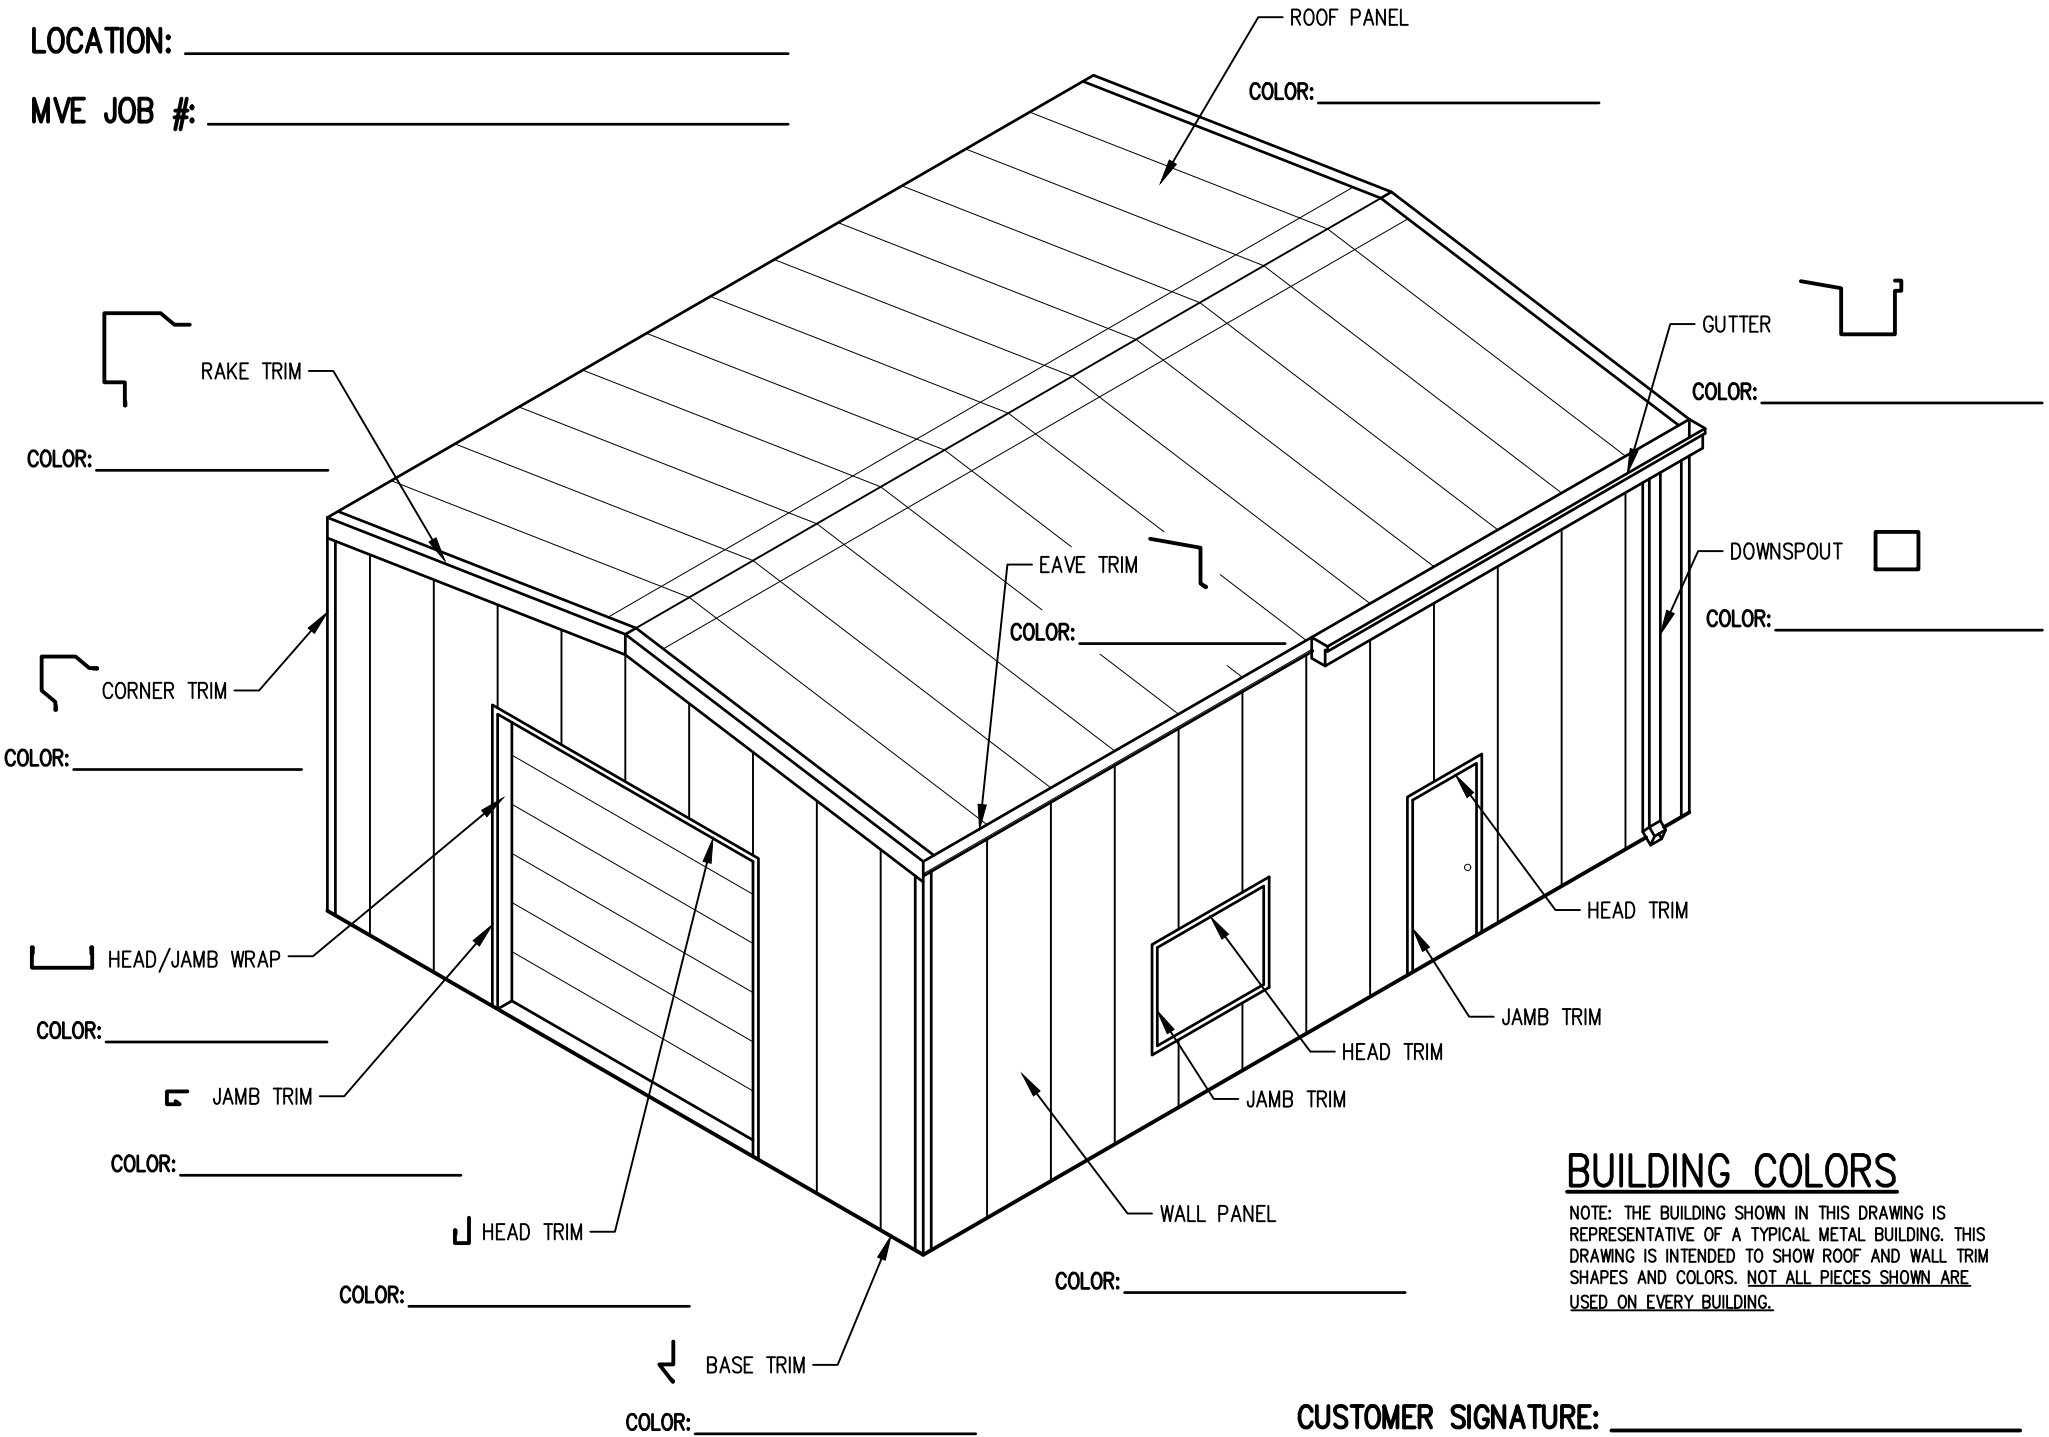

### BUILDING COLORS

NOTE: THE BUILDING SHOWN IN THIS DRAWING IS REPRESENTATIVE OF A TYPICAL METAL BUILDING. THIS DRAWING IS INTENDED TO SHOW ROOF AND WALL TRIM SHAPES AND COLORS. NOT ALL PIECES SHOWN ARE USED ON EVERY BUILDING.

CUSTOMER SIGNATURE: \_\_\_\_\_